


ALT NO	DATE	ALTERATION DESCRIPTION	DRAFTER	ENGINEER
P	10 AUG 2004	PRELIMINARY - WORK IN PROGRESS.	D. WADDELL	
D	10 AUG 07	FIRST ISSUE	RUBY CHUN	PHILIP ZHANG

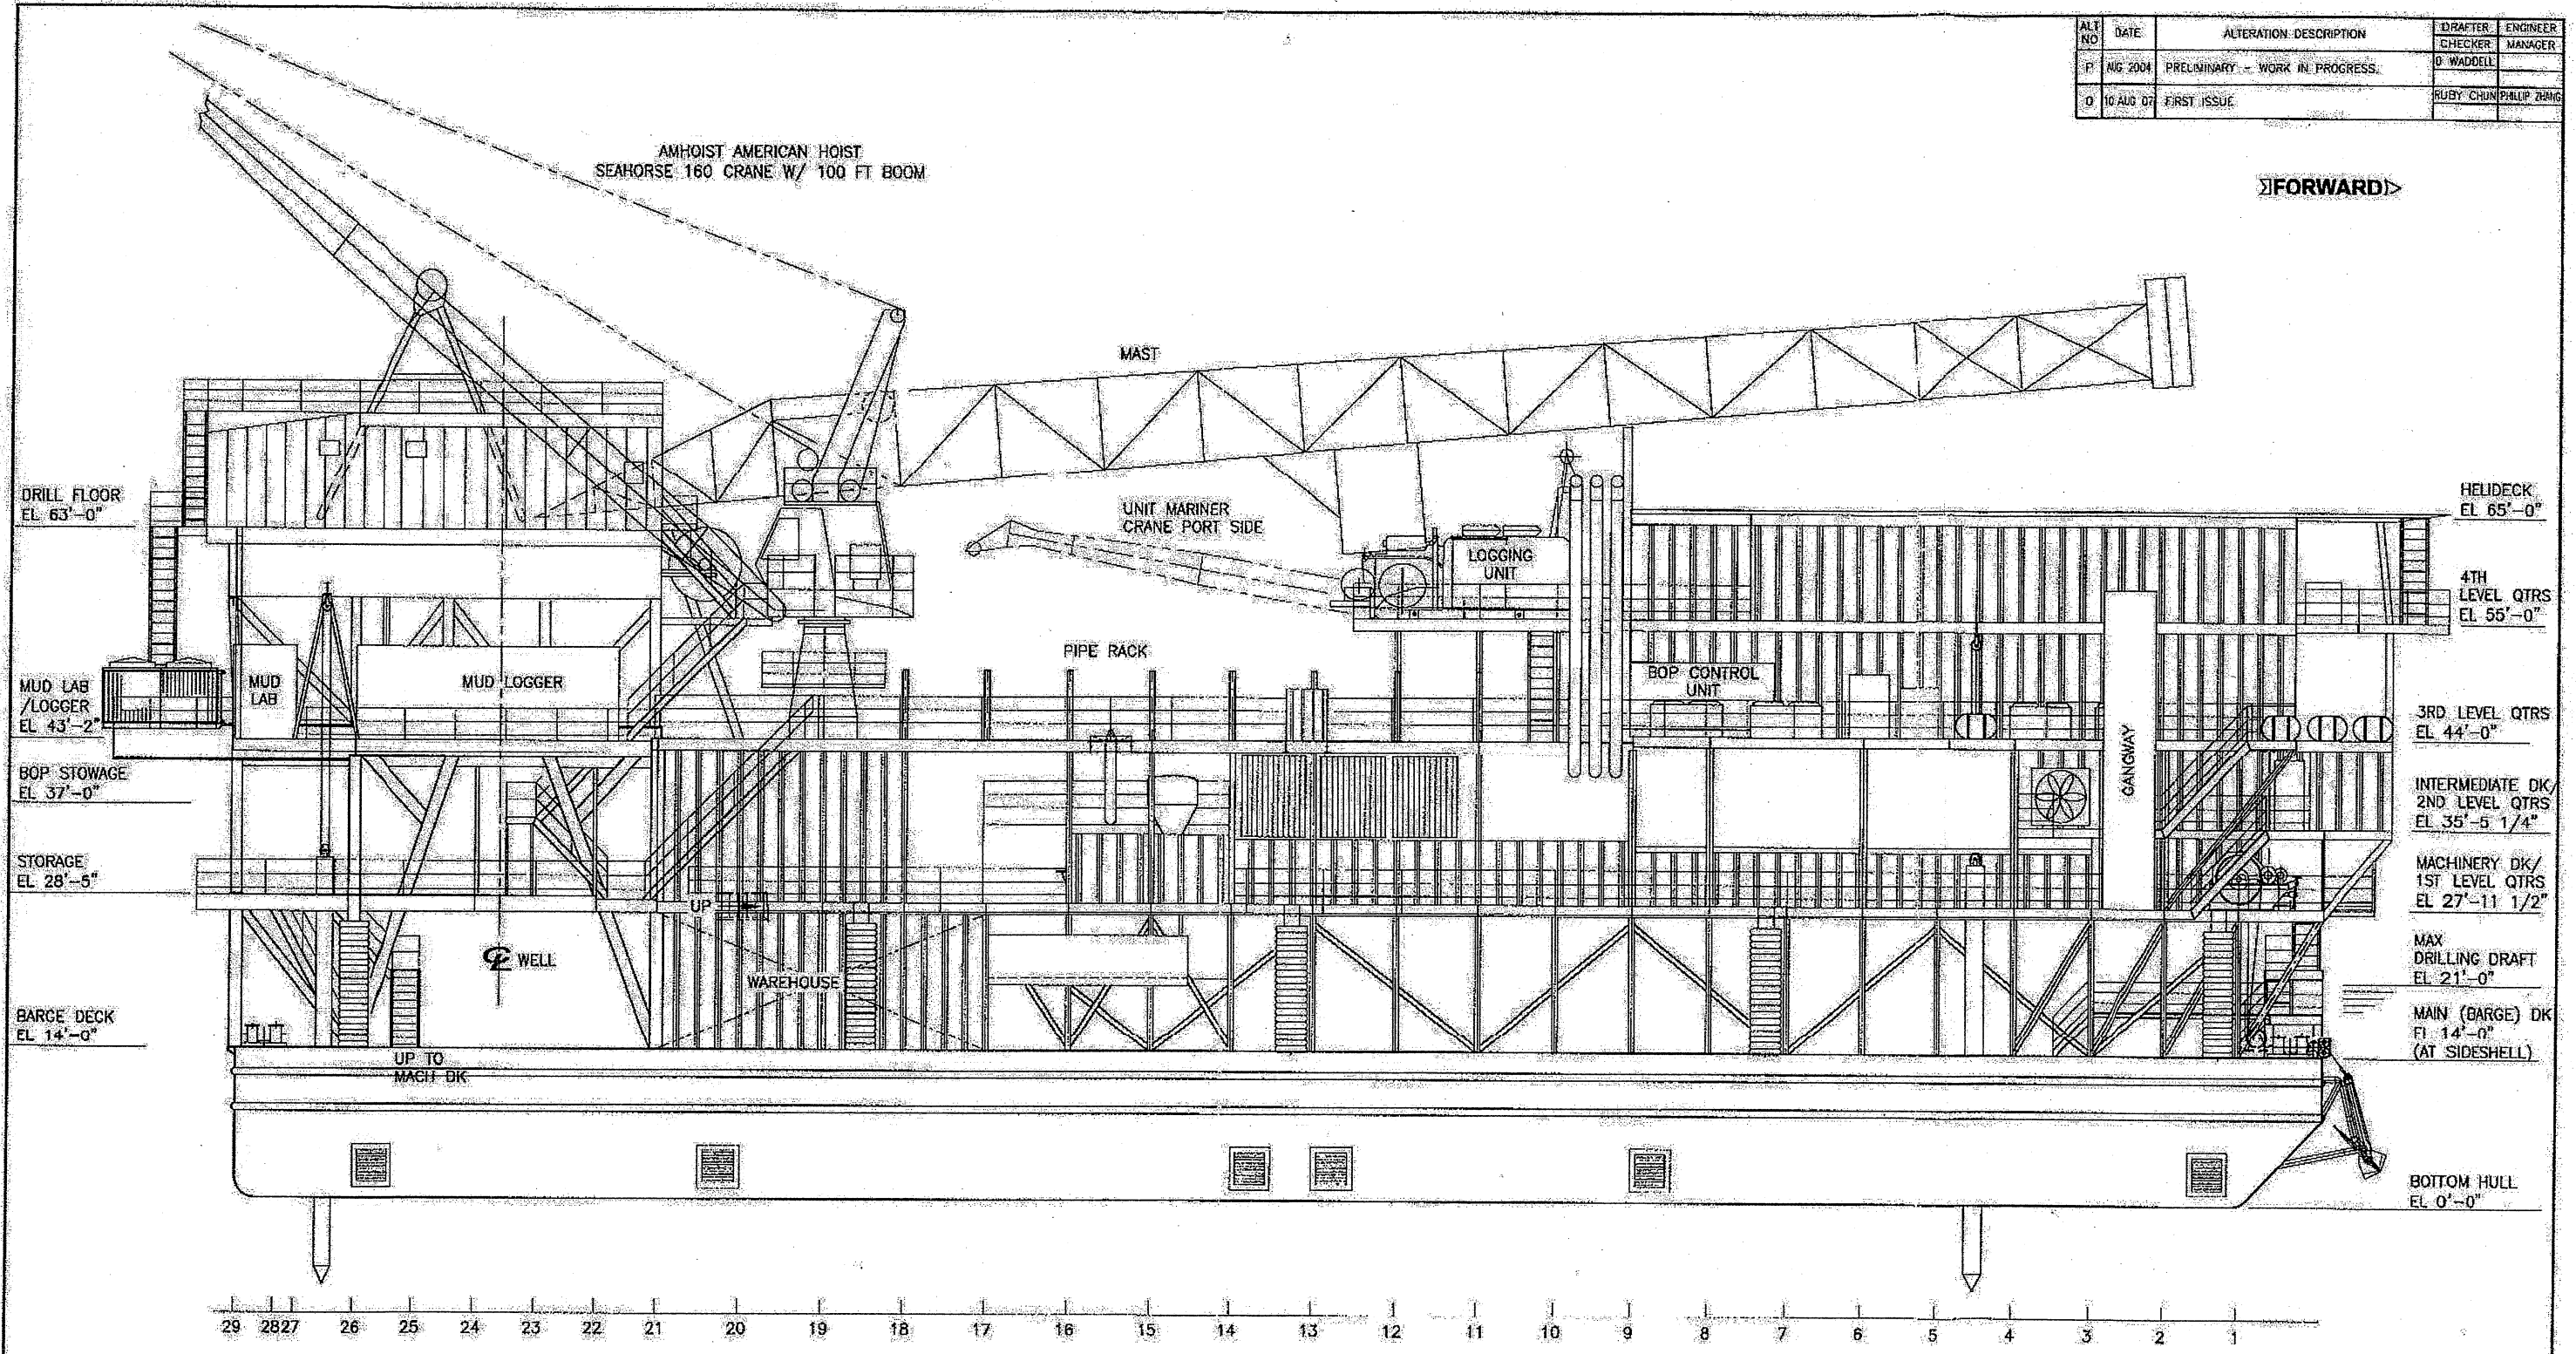

STARBOARD (OUTBOARD) PROFILE

PRINCIPAL PARTICULARS

HULL LENGTH - 205'-6"
HULL BREADTH - 80'-0"
HULL DEPTH - 14'-0"
MAX DRILLING DRAFT - 21'-0"

MEGADRILL SERVICES LIMITED

4906 AMBASSADOR CAFFERY PARKWAY
Building E, Suite 502 - LAFAYETTE

This drawing contains proprietary information and is the sole property of Megadrill Services Limited and may not be used for any reason other than its intended purpose without express written consent.




IMPERIAL

RIG GENERAL ARRANGEMENTS

SCALE: 1/16" = 1' - 0" UN	FORMAT: 11 x 17	PSS NO: AA-035
DRAWING NUMBER		SHEET
'0583	A-AA 10 00	1 of 10
RIG NUMBER	WORK REQUEST	TYPE PSS GROUP SUB-GROUP



FORWARD

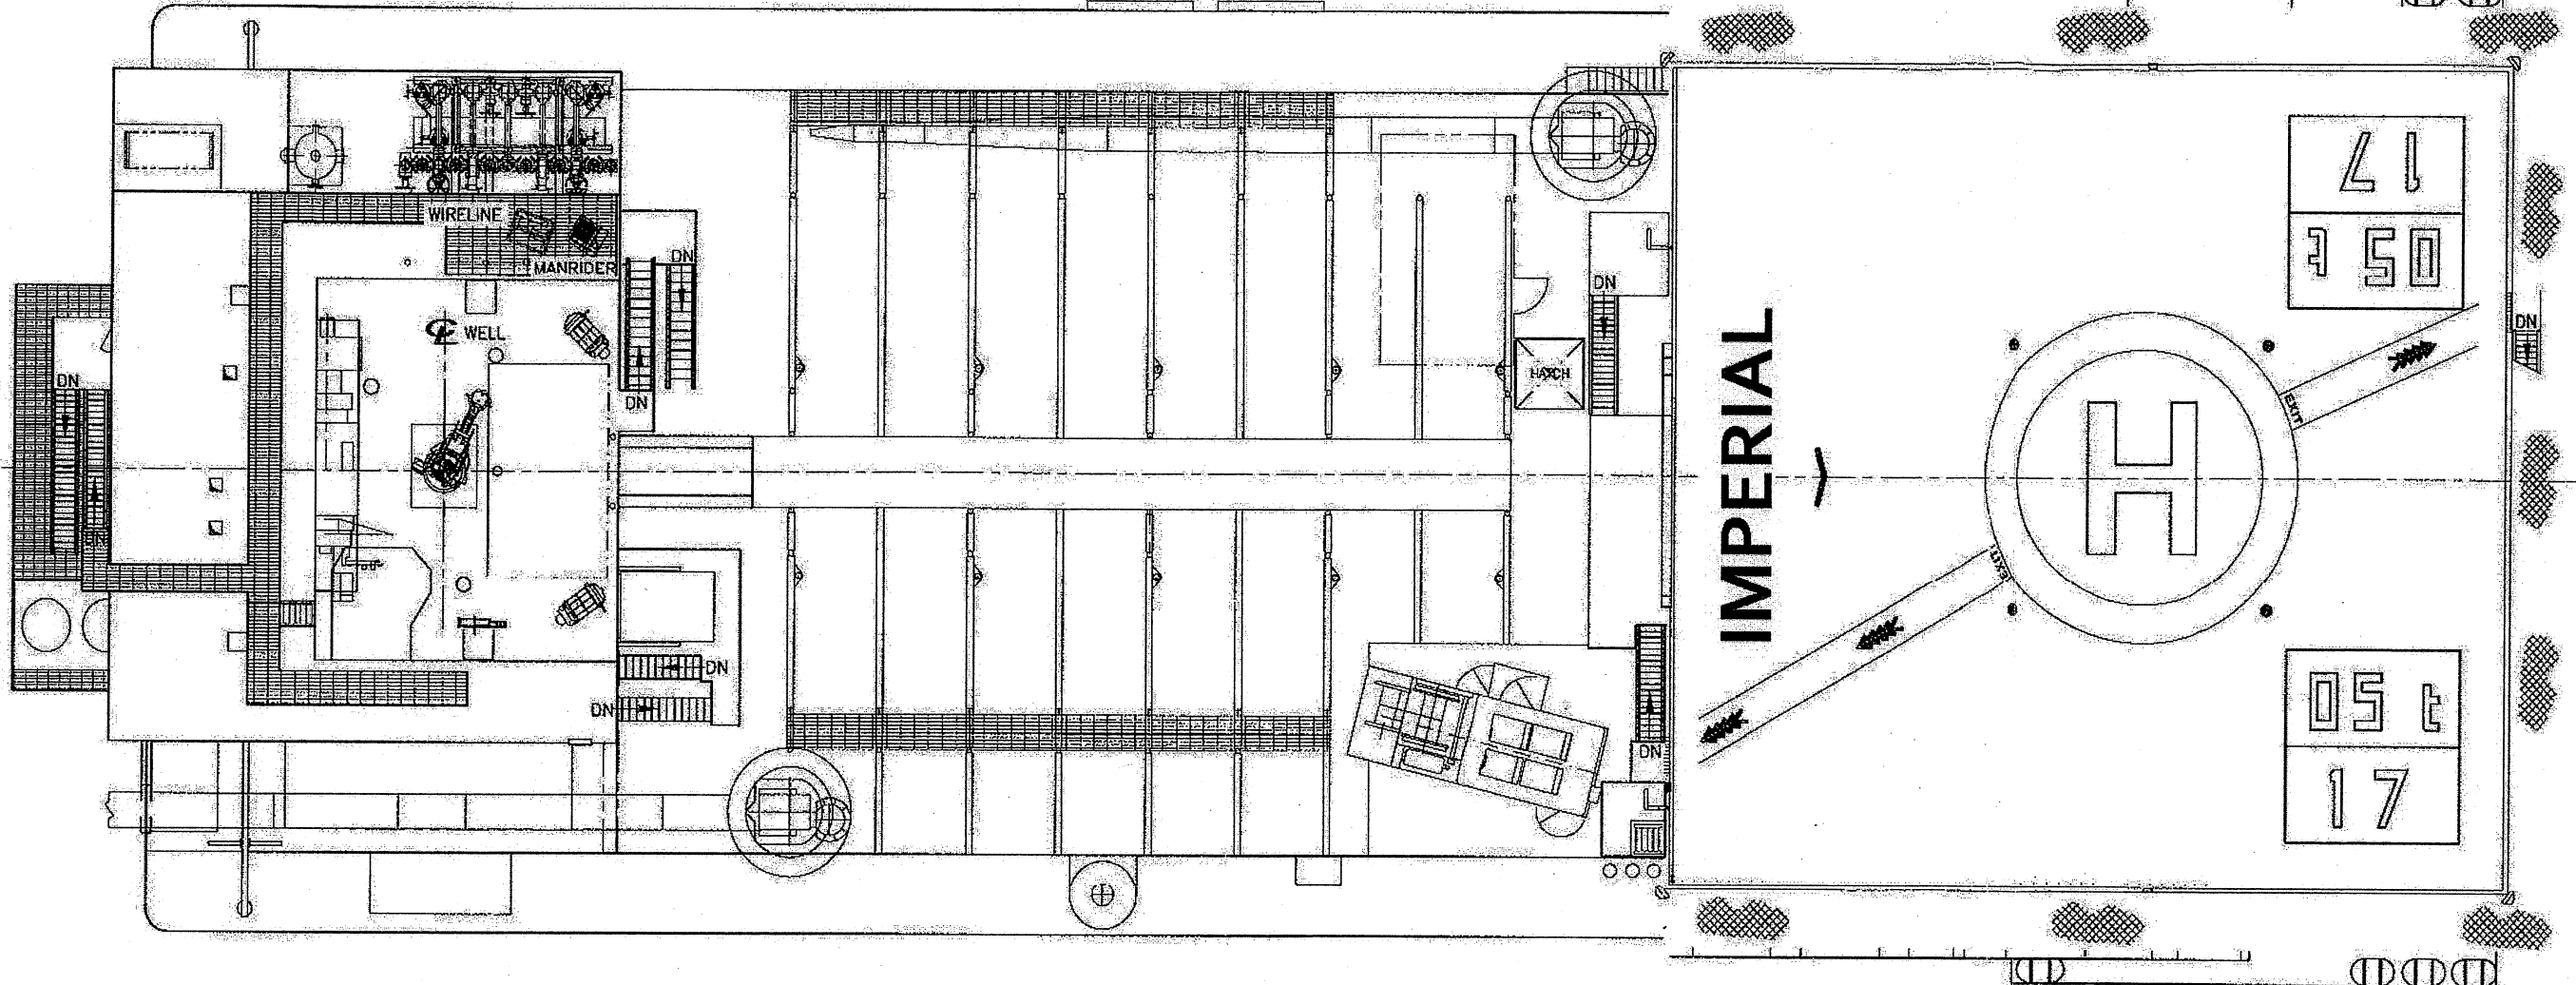


PLAN VIEW

MEGADRILL SERVICES LIMITED					
4906 AMBASSADOR CAFFERY PARKWAY Building E, Suite 502 - LAFAYETTE					
This drawing contains proprietary information and is the sole property of Megadrill Services Limited and may not be used for any reason other than its intended purpose without express written consent.					
IMPERIAL					
RIG GENERAL ARRANGEMENTS					
SCALE : 1/16" = 1' - 0" UN		FORMAT: 11 x 17		PSS NO: AA-035	
DRAWING NUMBER			SHEET		ALT NO.
'0583			A-AA 10 00		2 of 10 0
JOB NUMBER	WORK REQUEST	TYPE	PSS	GROUP	SUB-GROUP

29 2827 26 25 24 23 22 21 20 19 18 17 16 15 14 13 12 11 10 9 8 7 6 5 4 3 2 1 0

FORWARD

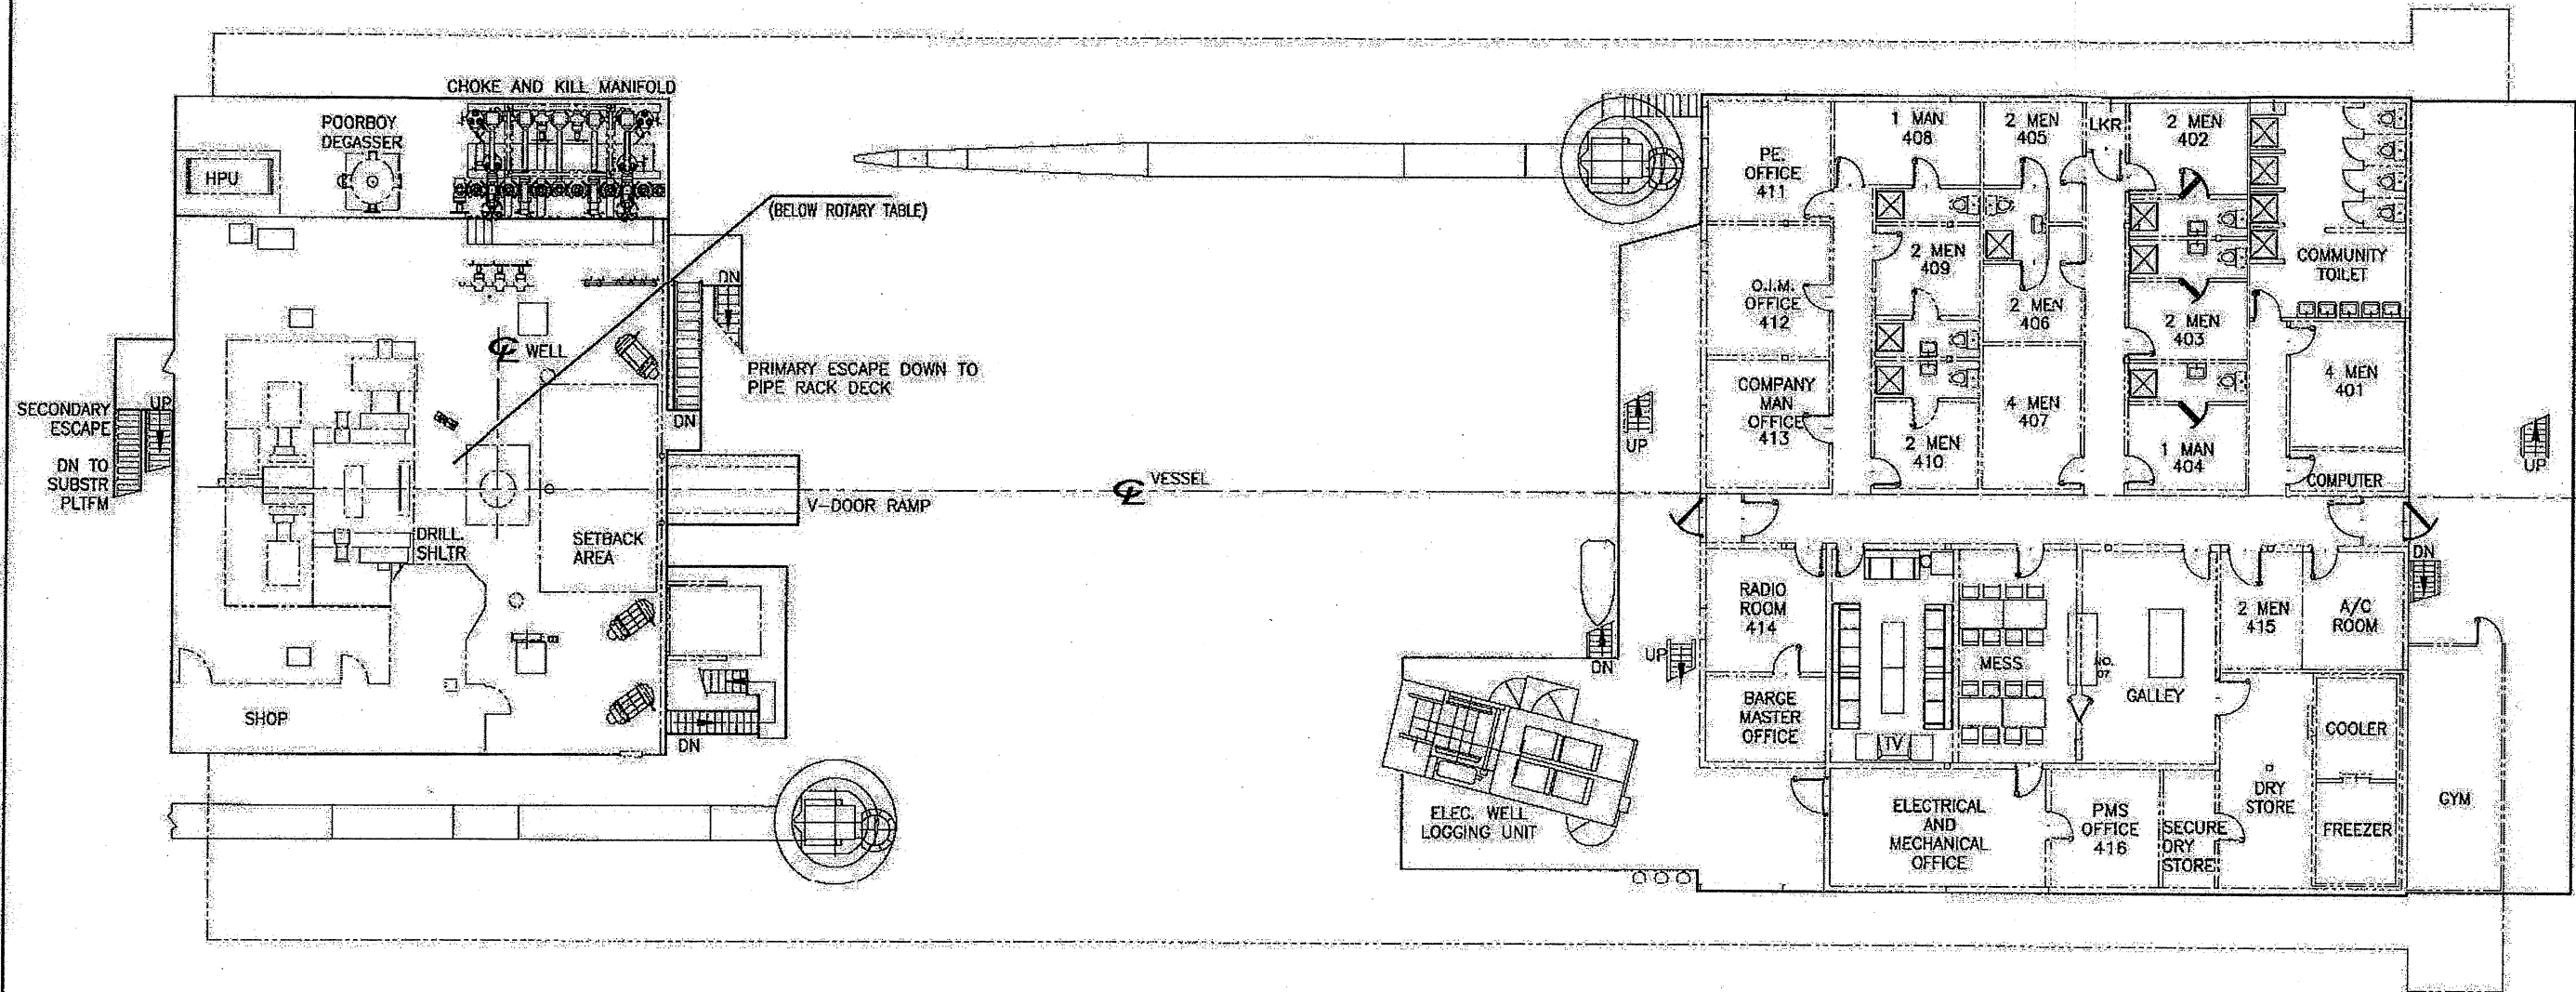

DRILL FLOOR
EL: 63'-0"

4TH LEVEL
EL: 55'-0"
SENIOR STAFF

2~CABIN x 1 MAN = 2
8~CABINS x 2 MEN = 16
2~CABINS x 4 MEN = 8
COMPLEMENT 4TH LVL = 26

MEGADRILL SERVICES LIMITED

4906 AMBASSADOR CAFFERY PARKWAY
Building E, Suite 502 - LAFAYETTE

This drawing contains proprietary information and is the sole property of Megadrill Services Limited and may not be used for any reason other than its intended purpose without express written consent





IMPERIAL

RIG GENERAL ARRANGEMENTS

SCALE: 1/16" = 1' - 0" UN	FORMAT: 11 x 17	PSS NO: AA-035
DRAWING NUMBER '0583	A-AA 10 00	SHEET ALT NO. 3 of 10 0
IDB NUMBER	WORK REQUEST	TYPE PSS GROUP SUB-GROUP

29 2827 26 25 24 23 22 21 20 19 18 17 16 15 14 13 12 11 10 9 8 7 6 5 4 3 2 1 0 **FORWARD**

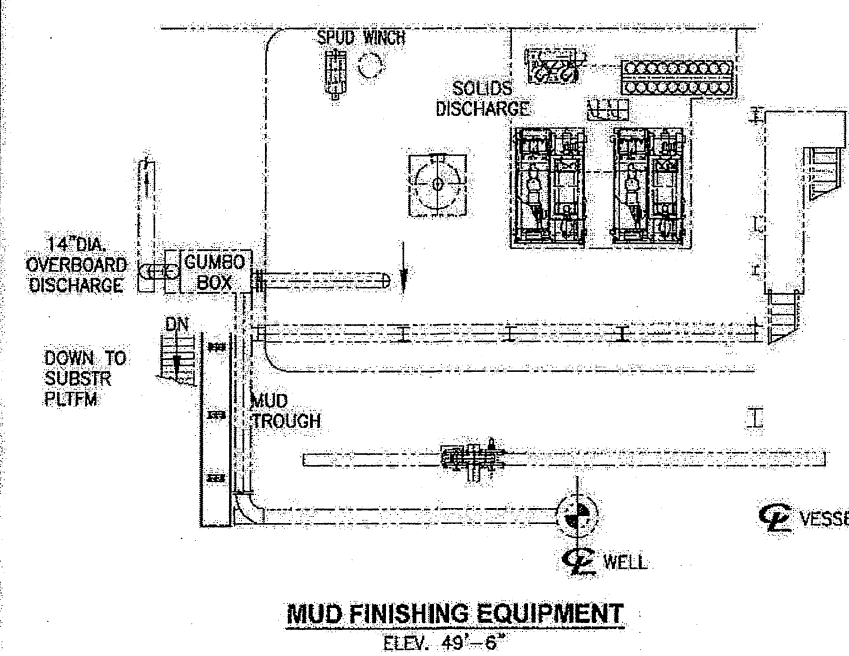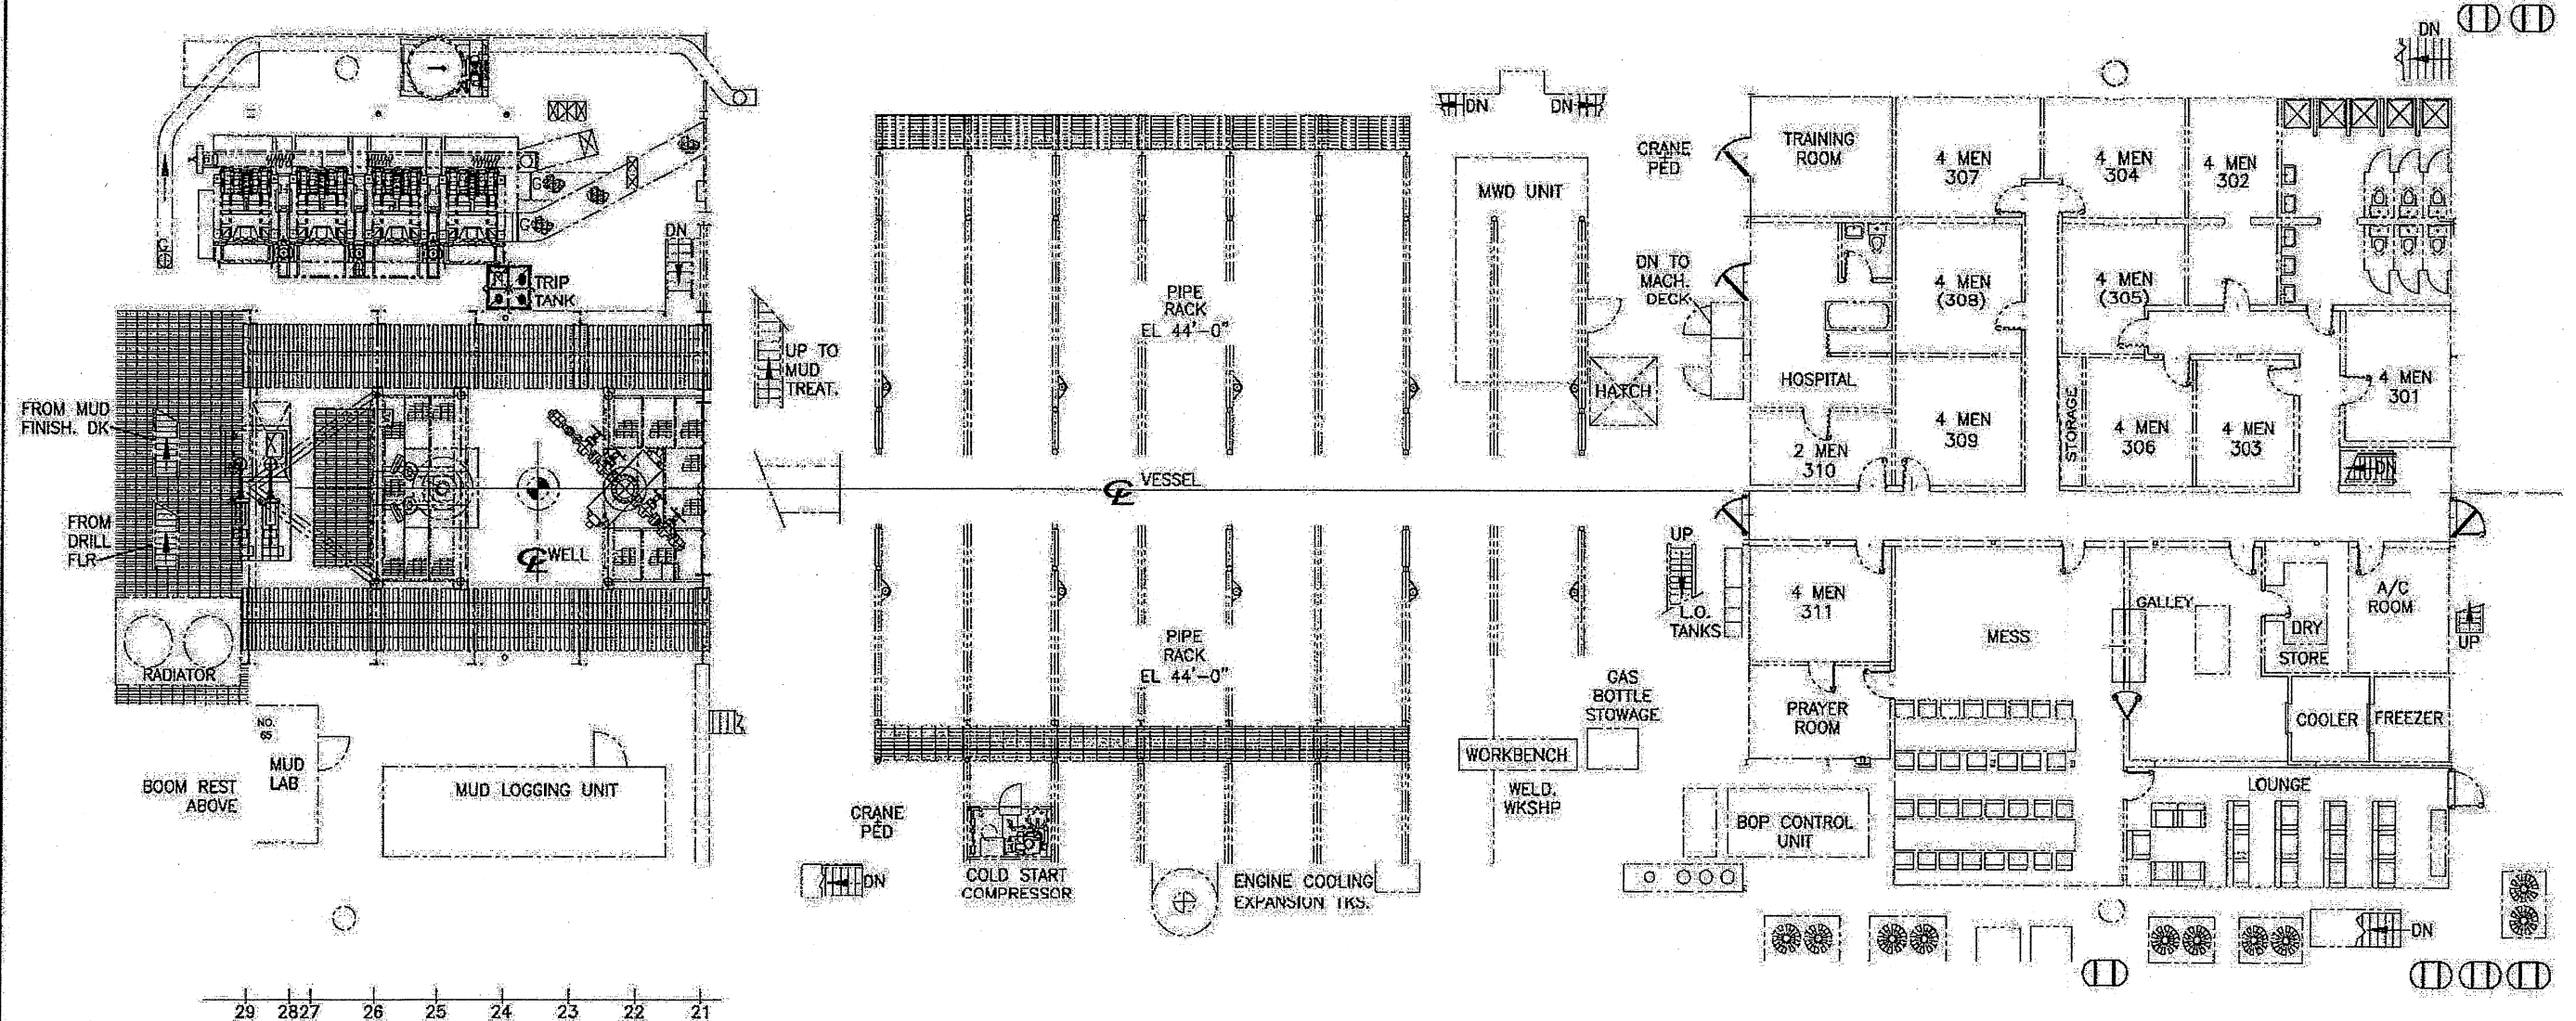

PIPE RACK DECK
 EL. 43'-7 7/16" AT CENTERLINE
 (SLOPE 1/4" PER FT TO OUTBOARD)


3RD LEVEL QUARTERS
 EL. 44'-0"

ONE-CABIN x 2 MEN = 2
 10-CABINS x 4 MEN = 40
 COMPLEMENT 3RD LVL = 42

MEGADRILL SERVICES LIMITED 4906 AMBASSADOR CAFFERY PARKWAY Building E, Suite 502 - LAFAYETTE				
This drawing contains proprietary information and is the sole property of Megadrill Services Limited and may not be used for any reason other than its intended purpose without express written consent.				
IMPERIAL				
RIG GENERAL ARRANGEMENTS				
SCALE: 1/16" = 1' - 0" UN	FORMAT: 11 x 17	PSS NO: AA-035		
DRAWING NUMBER		SHEET	ALT NO.	
'0583	A-AA 10 00	4 of 10	0	
JOB NUMBER	WORK REQUEST	TYPE	PSS	GROUP SUB-GROUP

29 2827 26 25 24 23 22 21 20 19 18 17 16 15 14 13 12 11 10 9 8 7 6 5 4 3 2 1 0

FORWARD

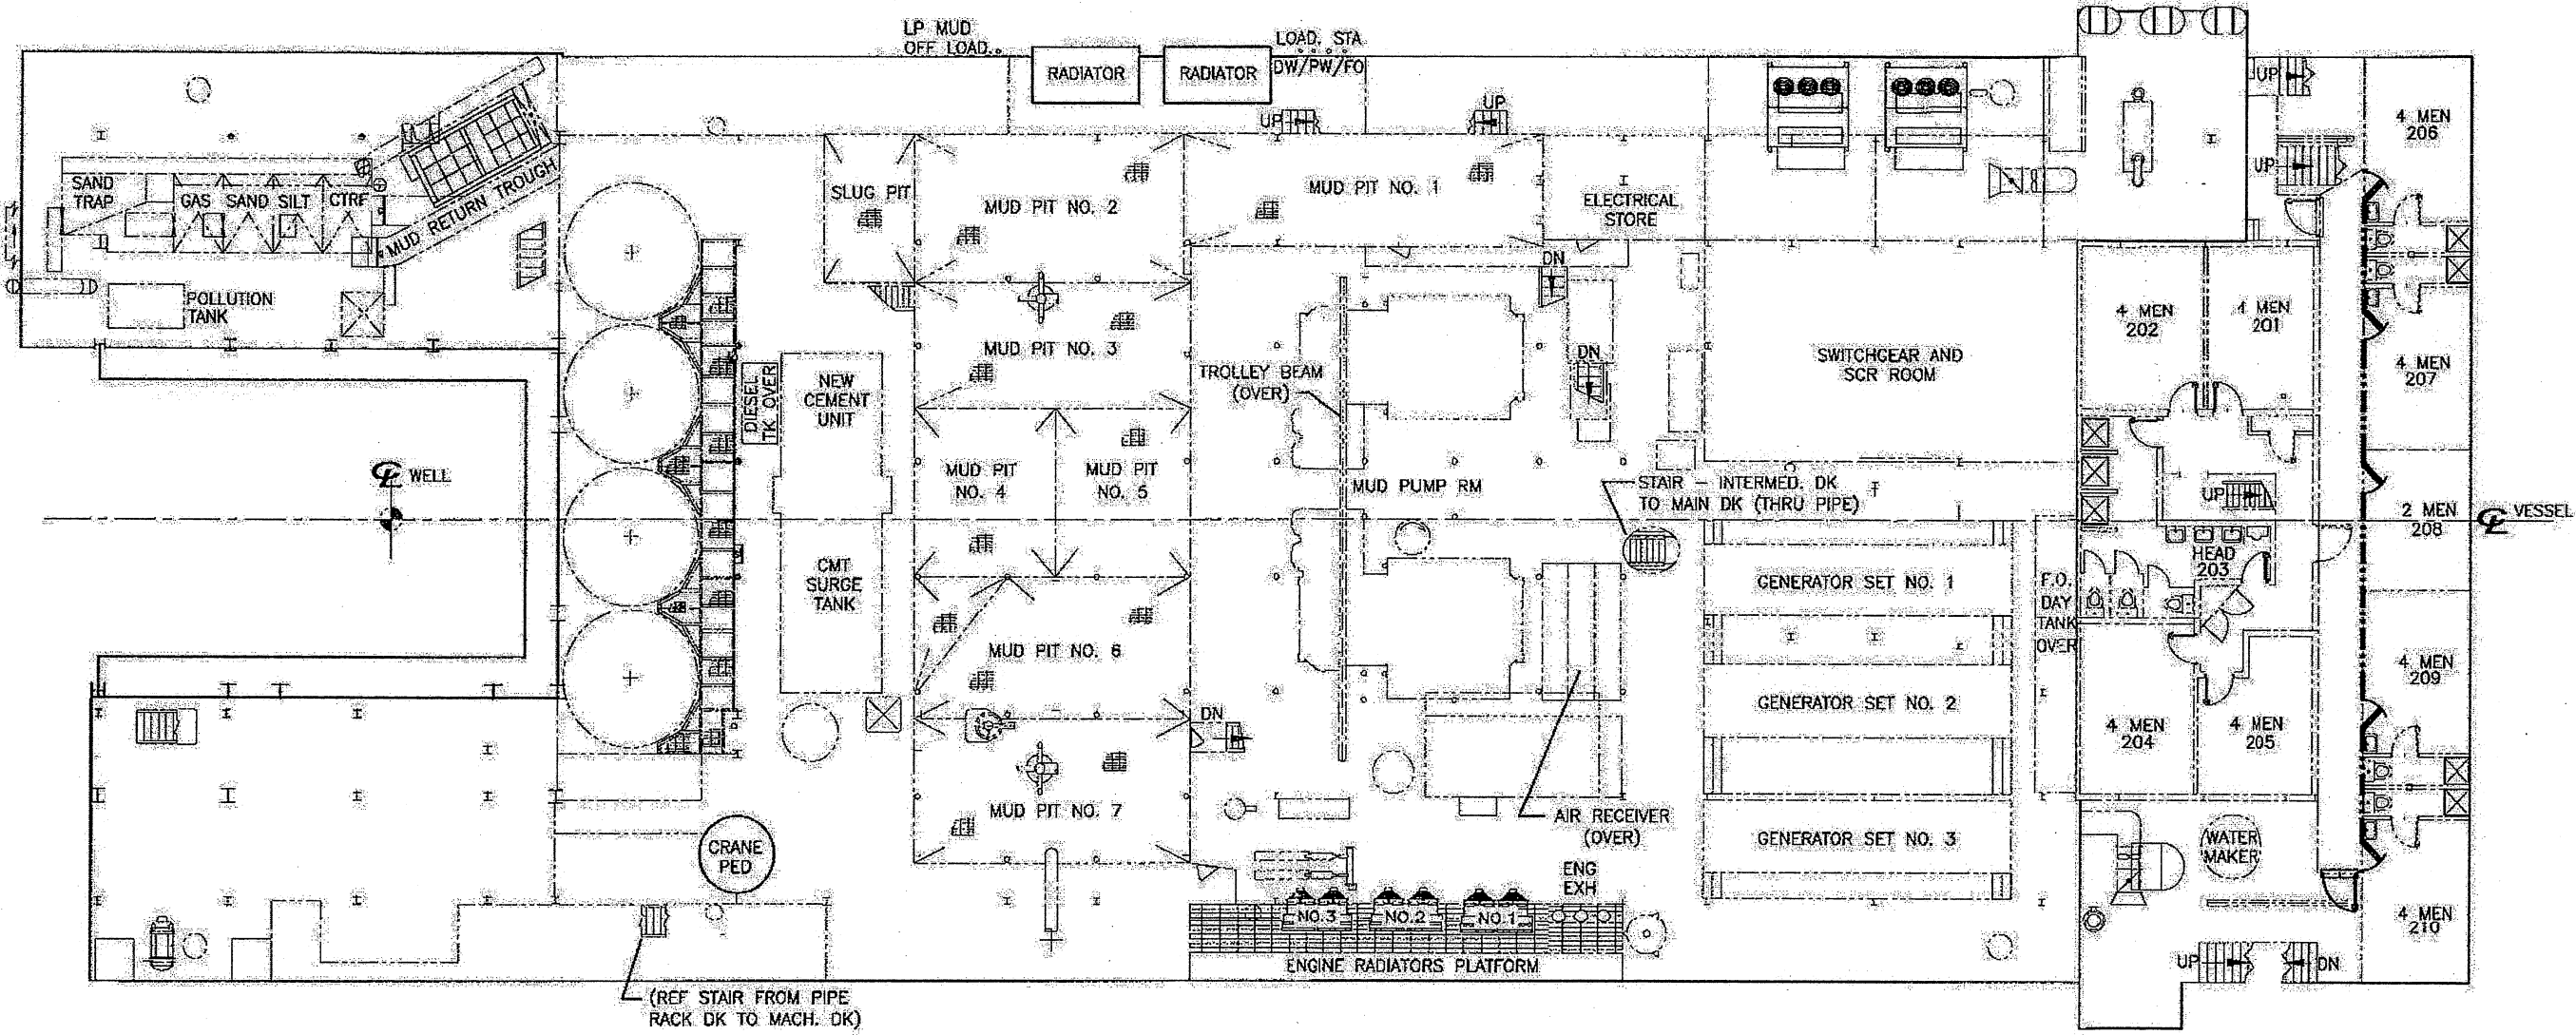

(REF STAIR FROM PIPE RACK DK TO MACH. DK)


INTERMEDIATE DECK
EL: 35'-5 1/4"

2ND LEVEL QUARTERS
EL: 35'-5 1/4"

ONE-CABIN x 2 MEN = 2
8-CABINS x 4 MEN = 32
COMPLEMENT 2ND. LVL = 34

MEGADRILL SERVICES LIMITED			
4906 AMBASSADOR CAFFERY PARKWAY Building E, Suite 502 - LAFAYETTE			
This drawing contains proprietary information and is the sole property of Megadrill Services Limited and may not be used for any reason other than its intended purpose without express written consent.			
IMPERIAL			
RIG GENERAL ARRANGEMENTS			
SCALE: 1/16" = 1' - 0" UN	FORMAT: 11 x 17	PSS NO: AA-035	
DRAWING NUMBER		SHEET	ALT NO.
'0583	A-AA 10 00	5 of 10	0
JOB NUMBER	WORK REQUEST	TYPE	PSS GROUP SUB-GROUP

29 2827 26 25 24 23 22 21 20 19 18 17 16 15 14 13 12 11 10 9 8 7 6 5 4 3 2 1 0

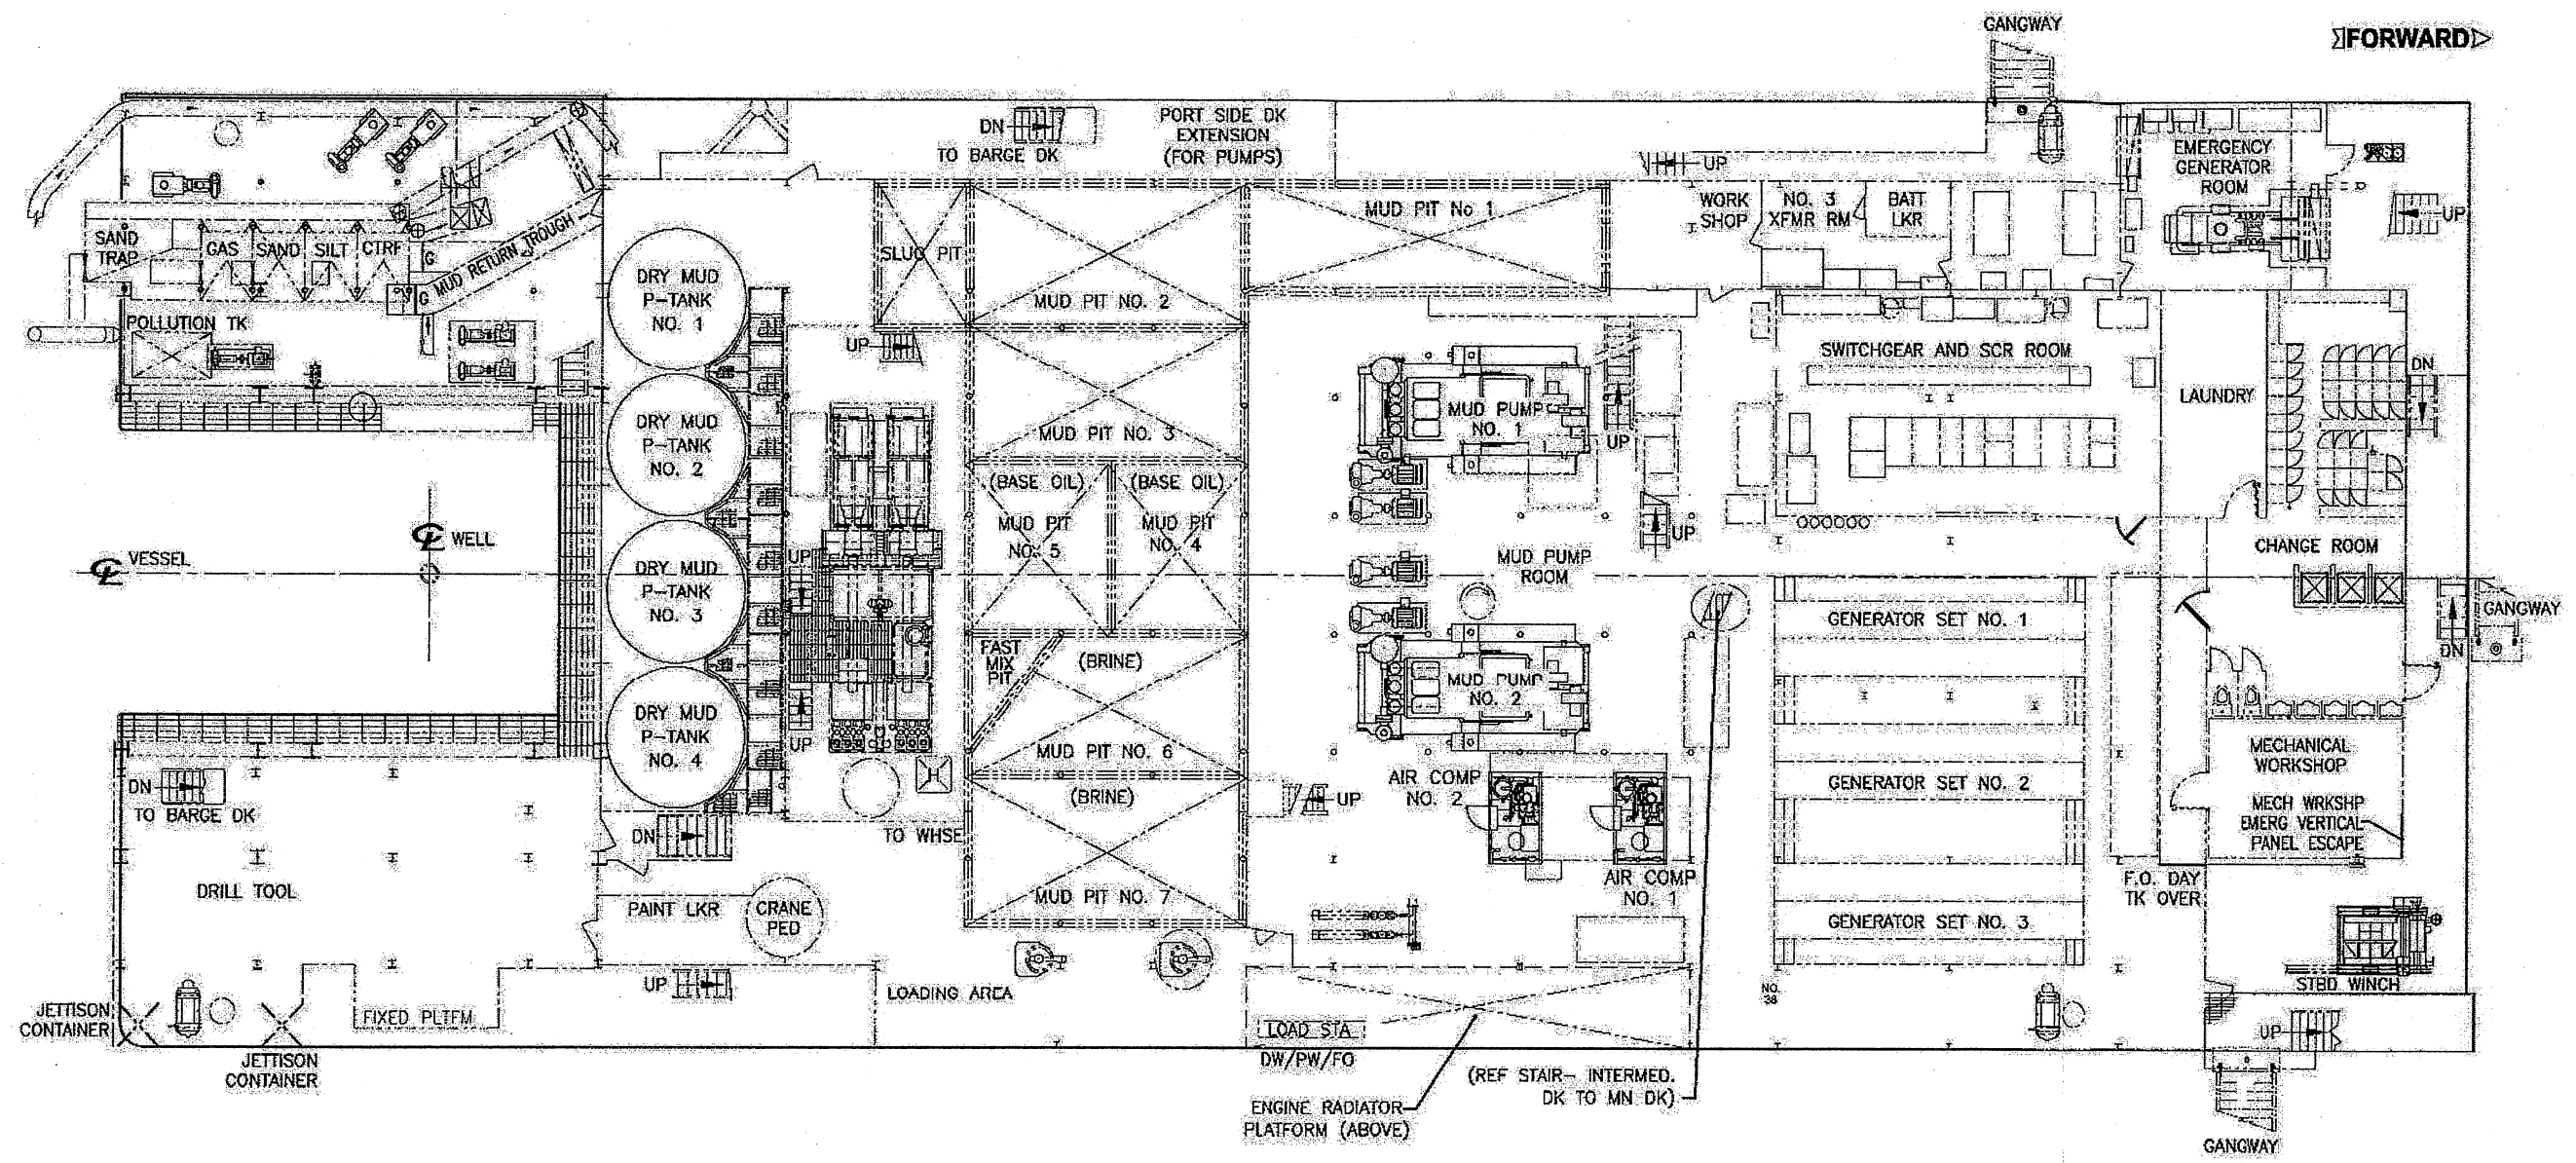

MACHINERY DECK
 EL: 27'-11 1/2" TOP OF PLATE
 AT 24'-0" OFF CENTER TO OUTBOARD EDGE
 (SLOPE 1/4" PER FT. FROM 24'-0" OFF CENTER TOWARDS CENTER OF RIG)

1ST LEVEL QUARTERS
 EL: 27'-11 1/2"

MEGADRILL SERVICES LIMITED
 4906 AMBASSADOR CAFFERY PARKWAY
 Building E, Suite 502 - LAFAYETTE

This drawing contains proprietary information and is the sole property of Megadrill Services Limited and may not be used for any reason other than its intended purpose without express written consent.




IMPERIAL

RIG GENERAL ARRANGEMENTS

SCALE: 1/16" = 1' - 0" UN	FORMAT: 11 x 17	PSS NO: AA-035
DRAWING NUMBER '0583	A-AA 10 00	SHEET ALT NO. 6 of 10 0
JOB NUMBER	WORK REQUEST	TYPE PSS GROUP SUB-GROUP

29 28 27 26 25 24 23 22 21 20 19 18 17 16 15 14 13 12 11 10 9 8 7 6 5 4 3 2 1 0

FORWARD

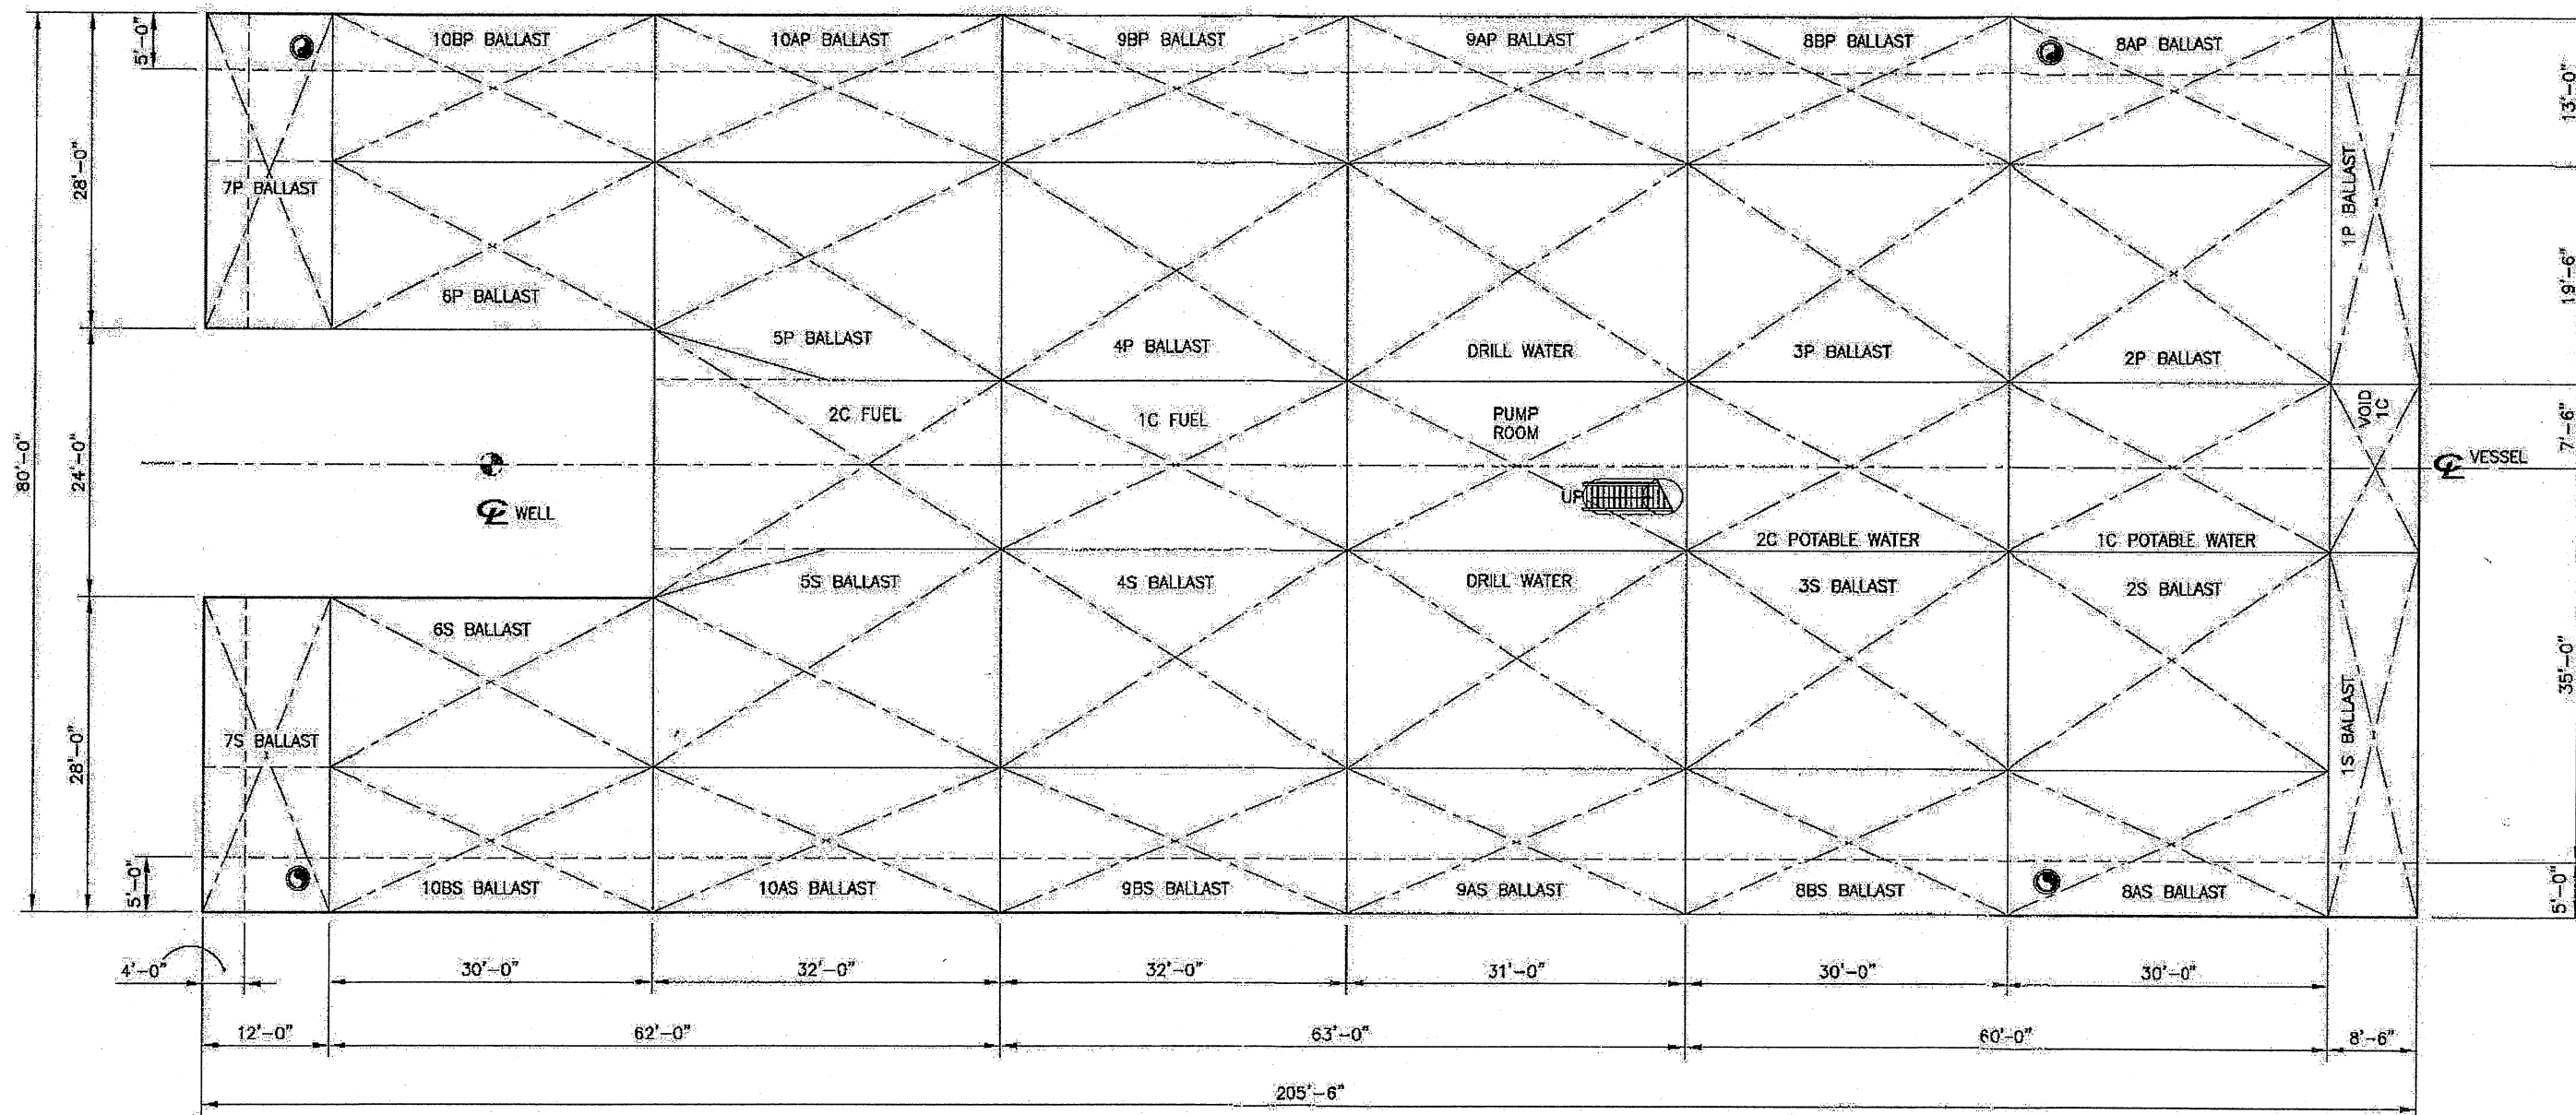

BARGE TANK PLAN

MEGADRILL SERVICES LIMITED 4906 AMBASSADOR CAFFERY PARKWAY Building E, Suite 502 - LAFAYETTE			
This drawing contains proprietary information and is the sole property of Megadrill Services Limited and may not be used for any reason other than its intended purpose without express written consent.			
IMPERIAL			
RIG GENERAL ARRANGEMENTS			
SCALE : 1/16" = 1' - 0" UN	FORMAT: 11 x 17	PSS NO: AA-035	
DRAWING NUMBER		SHEET	ALT NO.
0583	A-AA 10 00	8 of 10	0
JOB NUMBER	WORK REQUEST	TYPE	PSS GROUP SUB-GROUP

<FORWARD

AMHOIST SEAHORSE
CRANE STD SIDE

MAST

WELL

HELIDECK
EL. 65'-0"

4TH
LEVEL QTRS
EL. 55'-0"

3RD LEVEL QTRS
EL. 44'-0"

INTERMEDIATE DK/
2ND LEVEL QTRS
EL. 35'-5 1/4"

MACHINERY DK/
1ST LEVEL QTRS
EL. 27'-11 1/2"

MAX
DRILLING DRAFT
EL. 21'-0"

MAIN (BARGE) DK
EL. 14'-0"
(AT SIDESHELL)

BOTTOM HULL
EL. 0'-0"
KEEL/BASELINE

DRILL FLOOR
EL. 63'-0"

3RD LEVEL
MUD PROCESS
EL. 49'-6"

2ND LEVEL
MUD
PROCESS
EL. 41'-0"

1ST LEVEL
MUD PROCESS
EL. 28'-1"

BARGE DECK
EL. 14'-0"

UNIT MARINER MODEL 280H
CRANE W/ 70 FT BOOM


BOOM
REST

GANGWAY

SEWAGE
UNIT

WAREHOUSE

PORT PROFILE

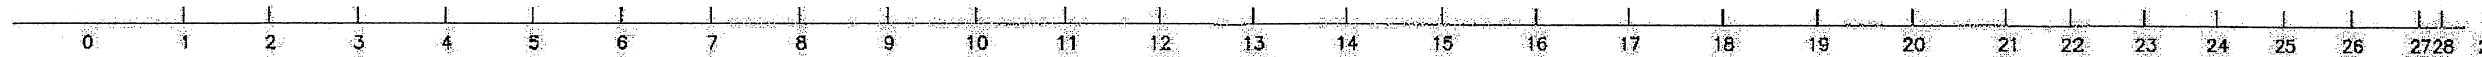

MEGADRILL SERVICES LIMITED

4906 AMBASSADOR CAFFERY PARKWAY
Building E, Suite 502 - LAFAYETTE

This drawing contains proprietary information and is the sole property of
Megadrill Services Limited and may not be used for any reason other than
its intended purpose without express written consent



IMPERIAL

RIG GENERAL ARRANGEMENTS

SCALE: 1/16" = 1'-0" UN	FORMAT: 11 x 17	PSS NO: AA-035
DRAWING NUMBER		SHEET ALT NO.
'0583	A-AA 10 00	9 of 10 0
JOB NUMBER	WORK REQUEST	TYPE PSS GROUP SUB-GROUP

HELIDECK
EL. 65'-0"

4TH
LEVEL QTRS
EL. 55'-0"

3RD LEVEL QTRS
EL. 44'-0"


INTERMEDIATE DK/
2ND LEVEL QTRS
EL. 35'-5 1/4"

MACHINERY DK/
1ST LEVEL QTRS
EL. 27'-11 1/2"


MAX
DRILLING DRAFT
EL. 21'-0"

MAIN (BARGE) DK
EL. 14'-0"
(AT SIDESHELL)

BOTTOM HULL
EL. 0'-0"
KEEL/BASELINE

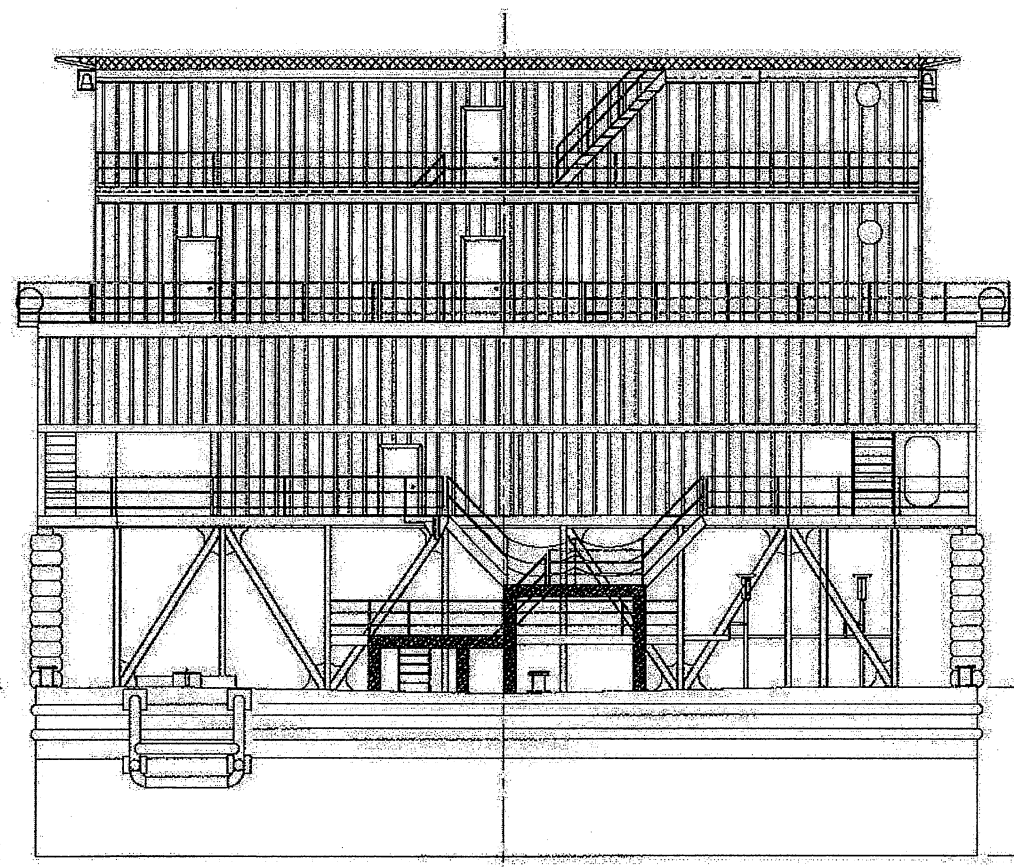

FORWARD END ELEVATION
LOOKING AFT.

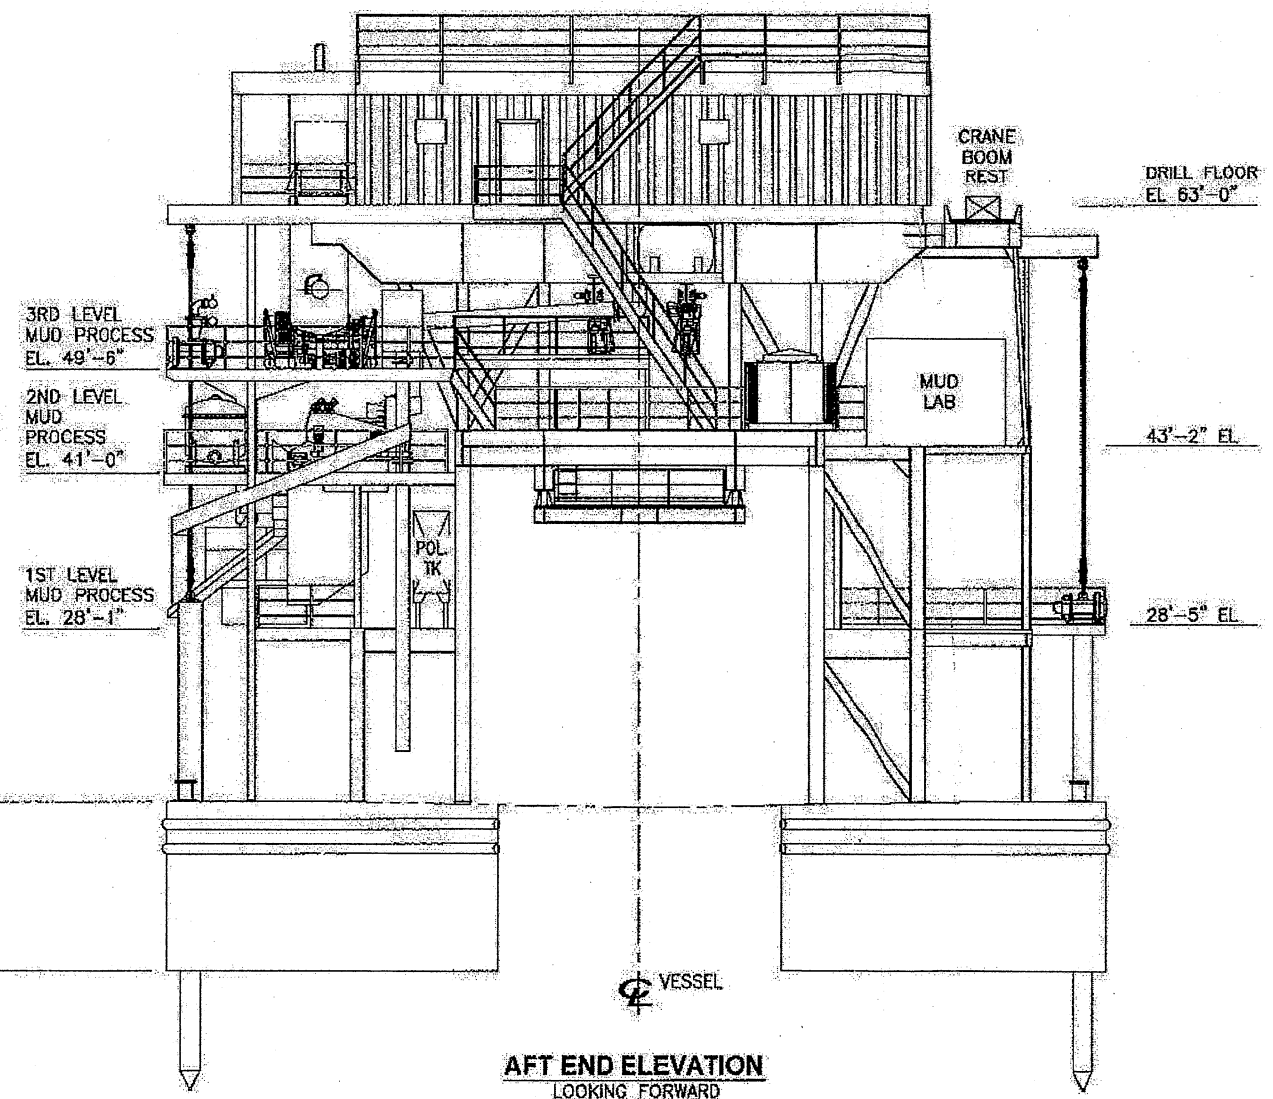

AFT END ELEVATION
LOOKING FORWARD

MEGADRILL SERVICES LIMITED

4906 AMBASSADOR CAFFERY PARKWAY
Building E, Suite 502 - LAFAYETTE

This drawing contains proprietary information and is the sole property of Megadrill Services Limited and may not be used for any reason other than its intended purpose without express written consent.



IMPERIAL

RIG GENERAL ARRANGEMENTS

SCALE: 1/16" = 1' - 0" UN	FORMAT: 11 x 17	PSS NO: AA-035
DRAWING NUMBER		SHEET ALT NO.
0583	A-AA 10 00	10 of 10 0
JOB NUMBER	WORK REQUEST	TYPE PSS GROUP SUB-GROUP